


This line measures 100mm on original A4 paper

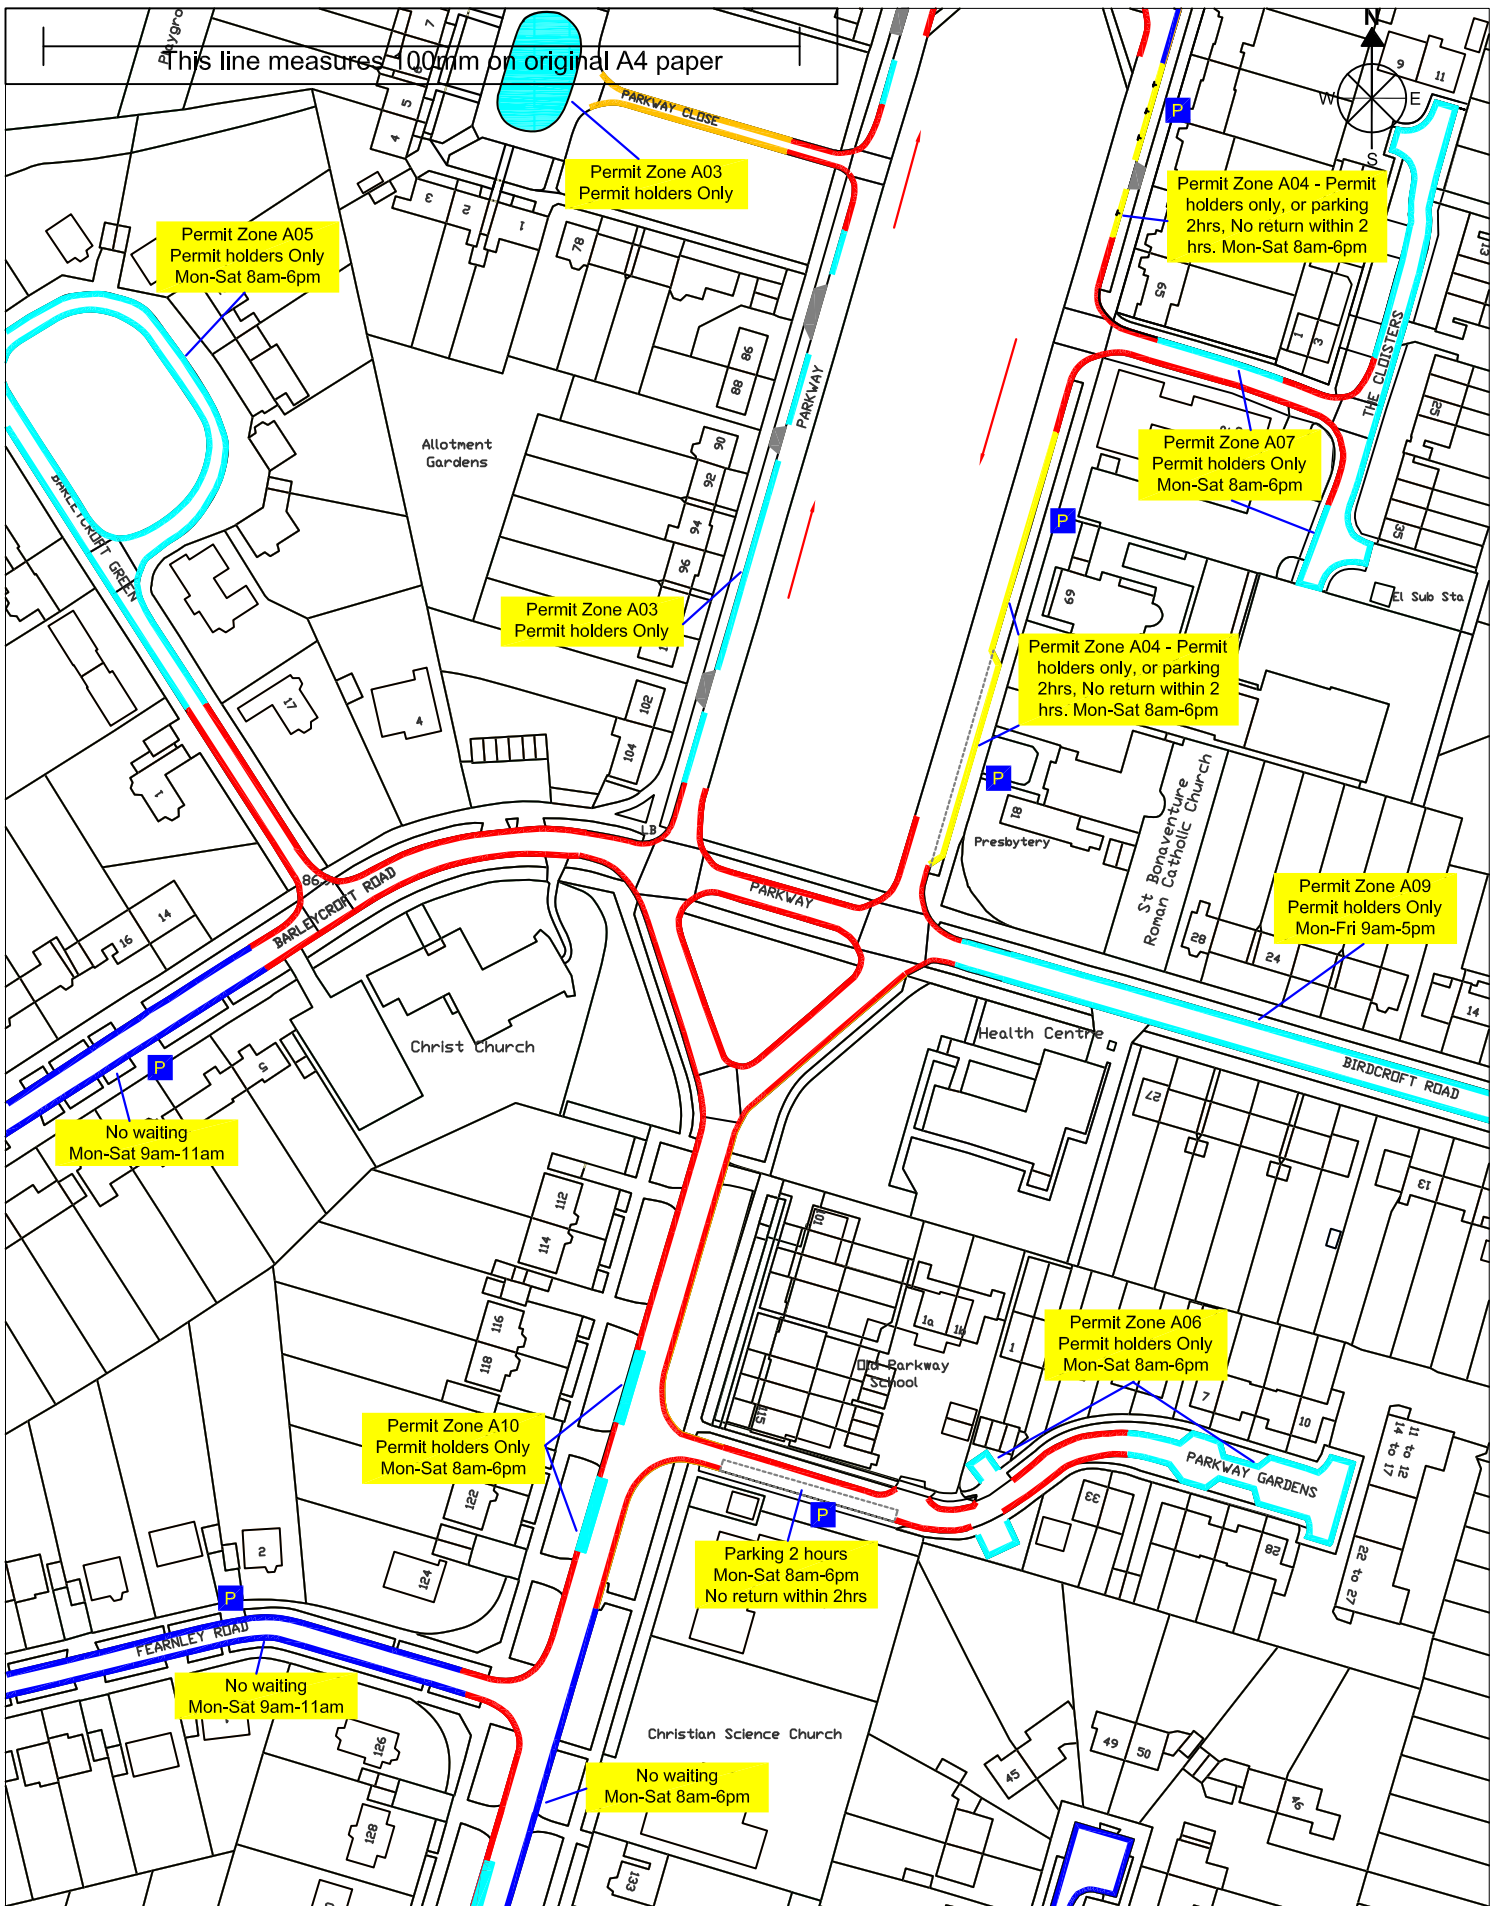

**Title - CURRENT WAITING RESTRICTIONS, PARKWAY, WGC**

**Key**

- No waiting at any time
- Resident permit parking zone
- Limited waiting period
- Shared use parking bay

Scale - 1: 1500 on A4  
 Drawn - 19.02.2019  
 By - JC of Parking Services  
 Drawing - 1 of 1

